


Floor Wall Intersection C

Side View

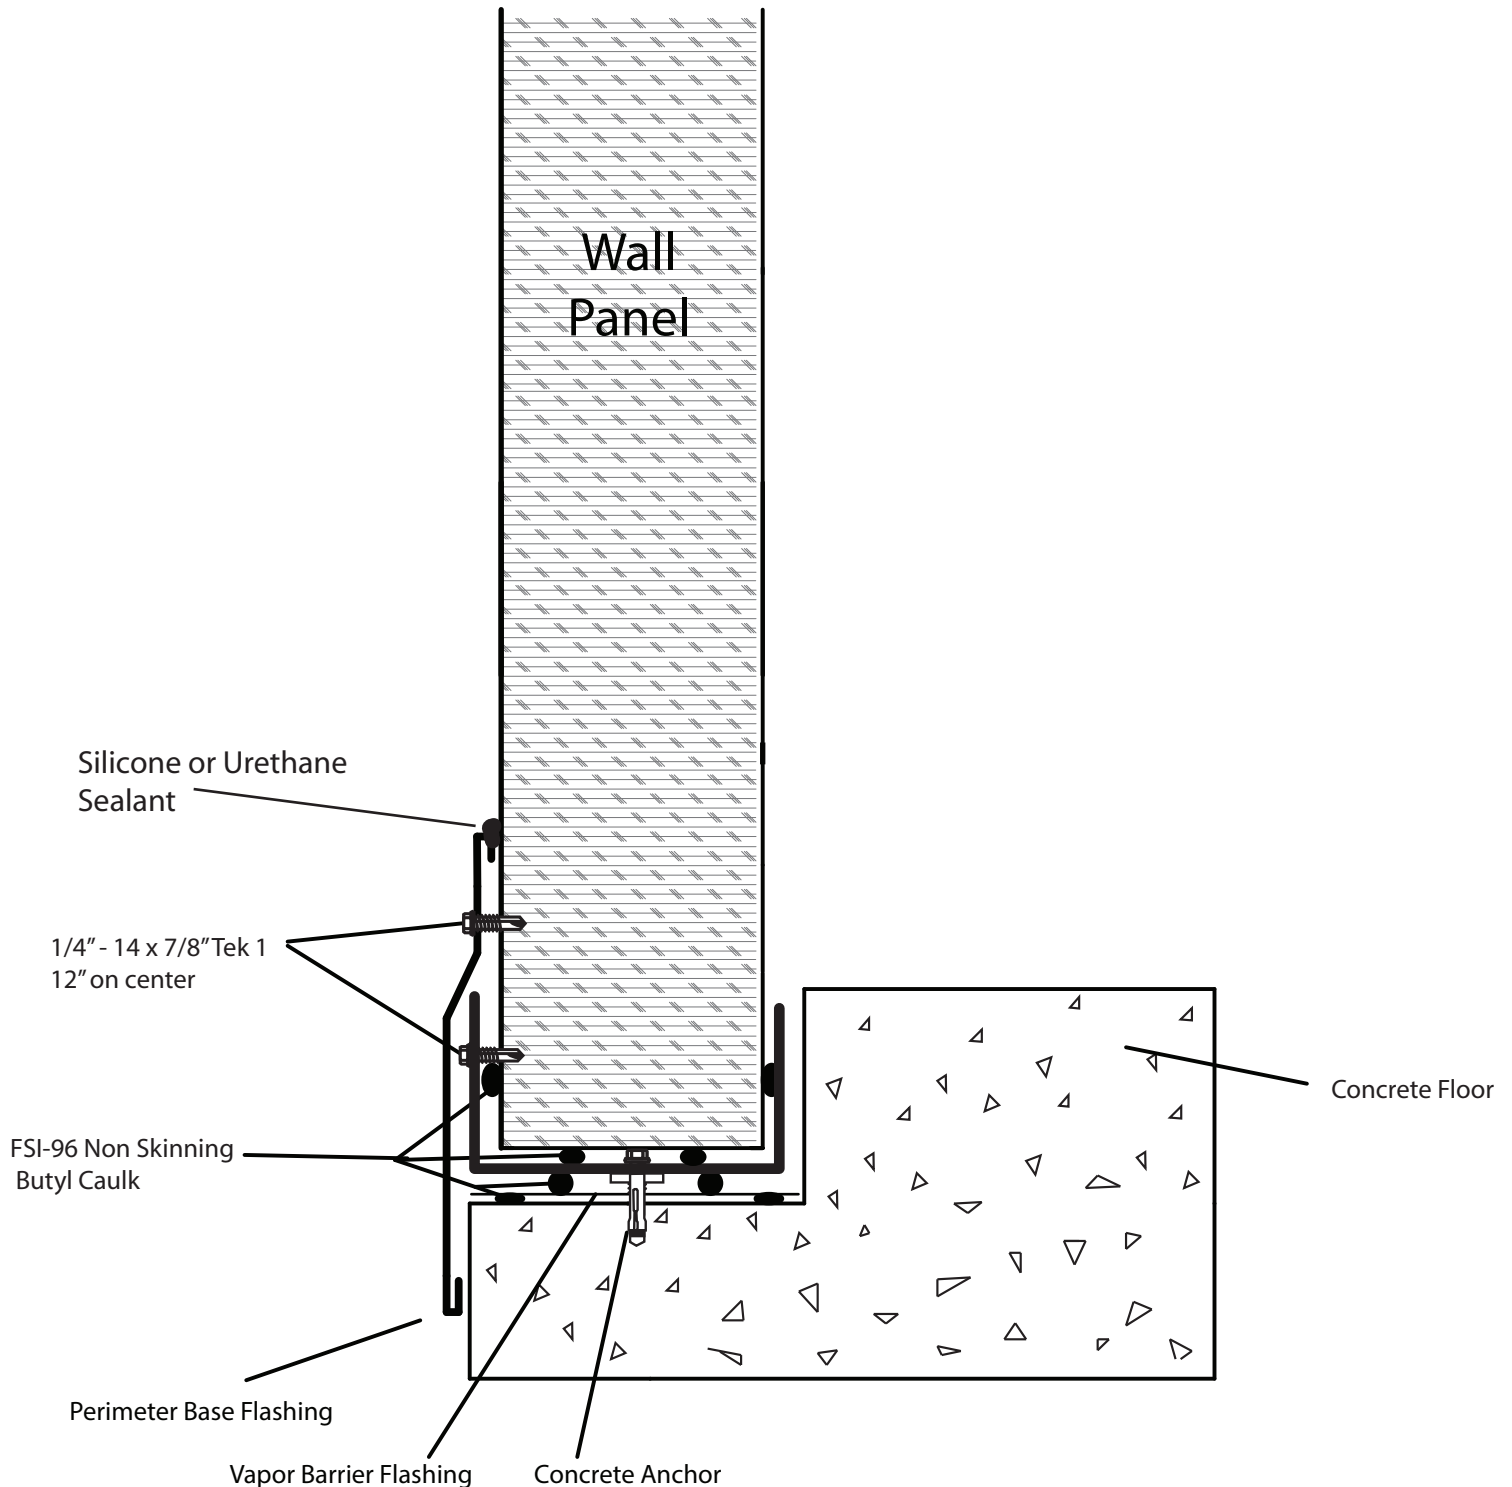

This detail is commonly used for this application; however, every building project is different. You should consult your building engineer to make sure this detail will work for your particular application.

PermaTherm

DETAIL: No. 6121
Floor Wall Intersection B

July 2012